



1 NORTH ELEVATION
A2.01 SCALE: 1/8"=1'-0"



2 EAST ELEVATION
A2.01 SCALE: 1/8"=1'-0"

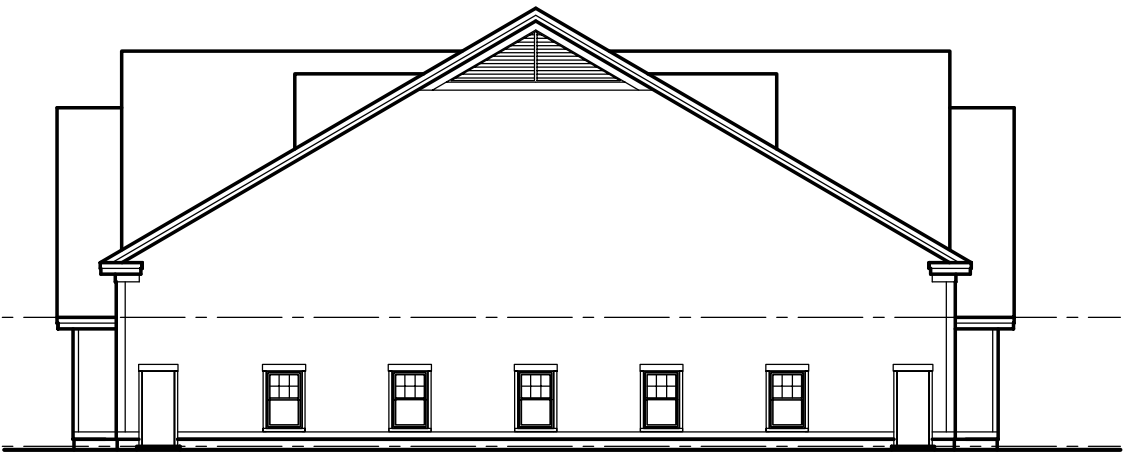

3 WEST ELEVATION
A2.01 SCALE: 1/8"=1'-0"

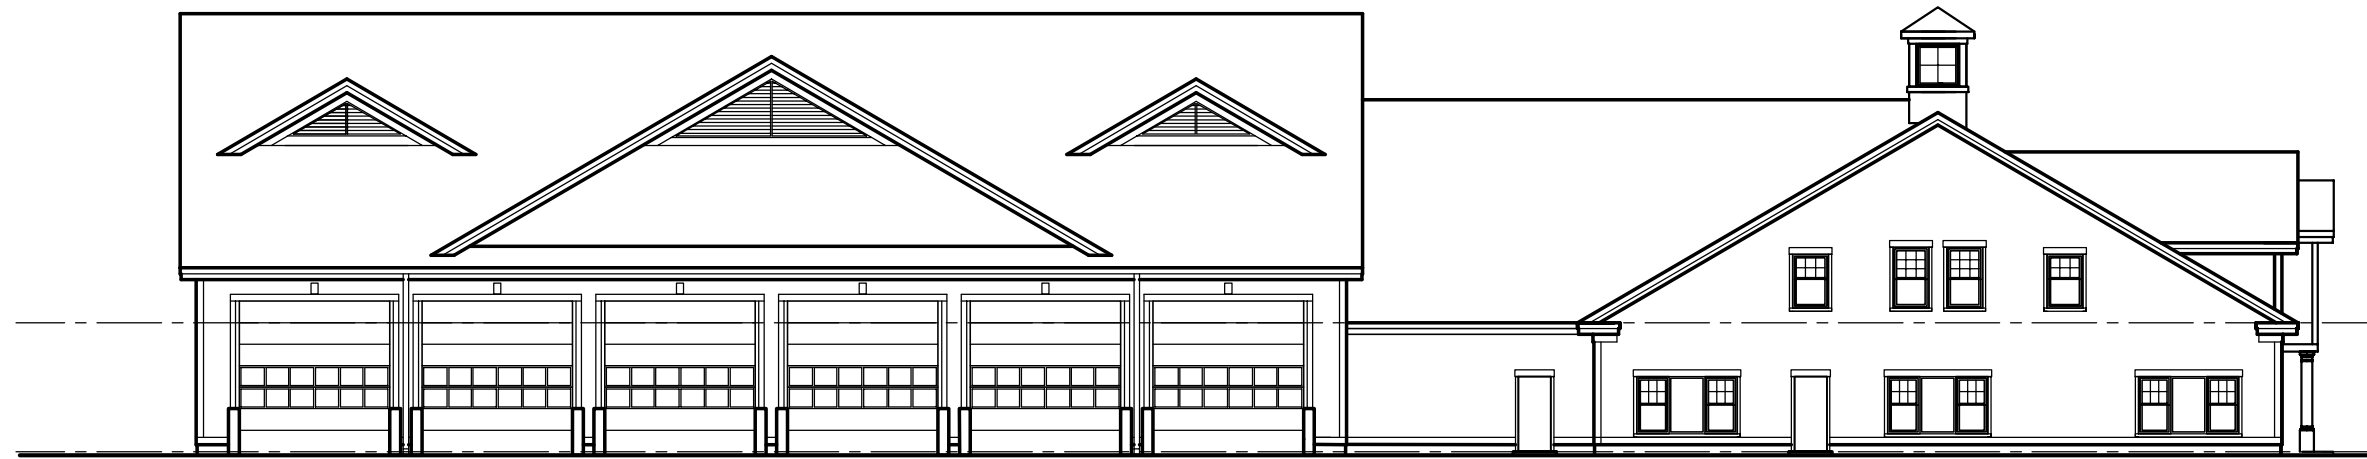

4 SOUTH ELEVATION
A2.01 SCALE: 1/8"=1'-0"

SDA
Sumner Davis Architects, Inc.
959 Islington Street
Portsmouth NH 03801
603-436-8891 603-436-1121 fax
© 2007 Sumner Davis Architects, Inc.

**PELHAM
FIRE
DEPARTMENT
Central
Station**

Pelham,
New Hampshire
03076

Revisions:

Date: October 29, 2007
Drawn By: GWL
Approved By: WKD
Scale: As Noted
File: 27-044
Sheet Title:

EXTERIOR ELEVATIONS

Sheet No: **A2.01**