



MARSH ROAD

VILLAGE GREEN

**PELHAM CENTRAL FIRE STATION
PROPOSED FLOOR PLAN**

SCALE: 1/8" = 1'-0"

TOTAL AREA = 17,266 SF
SCHEME BI

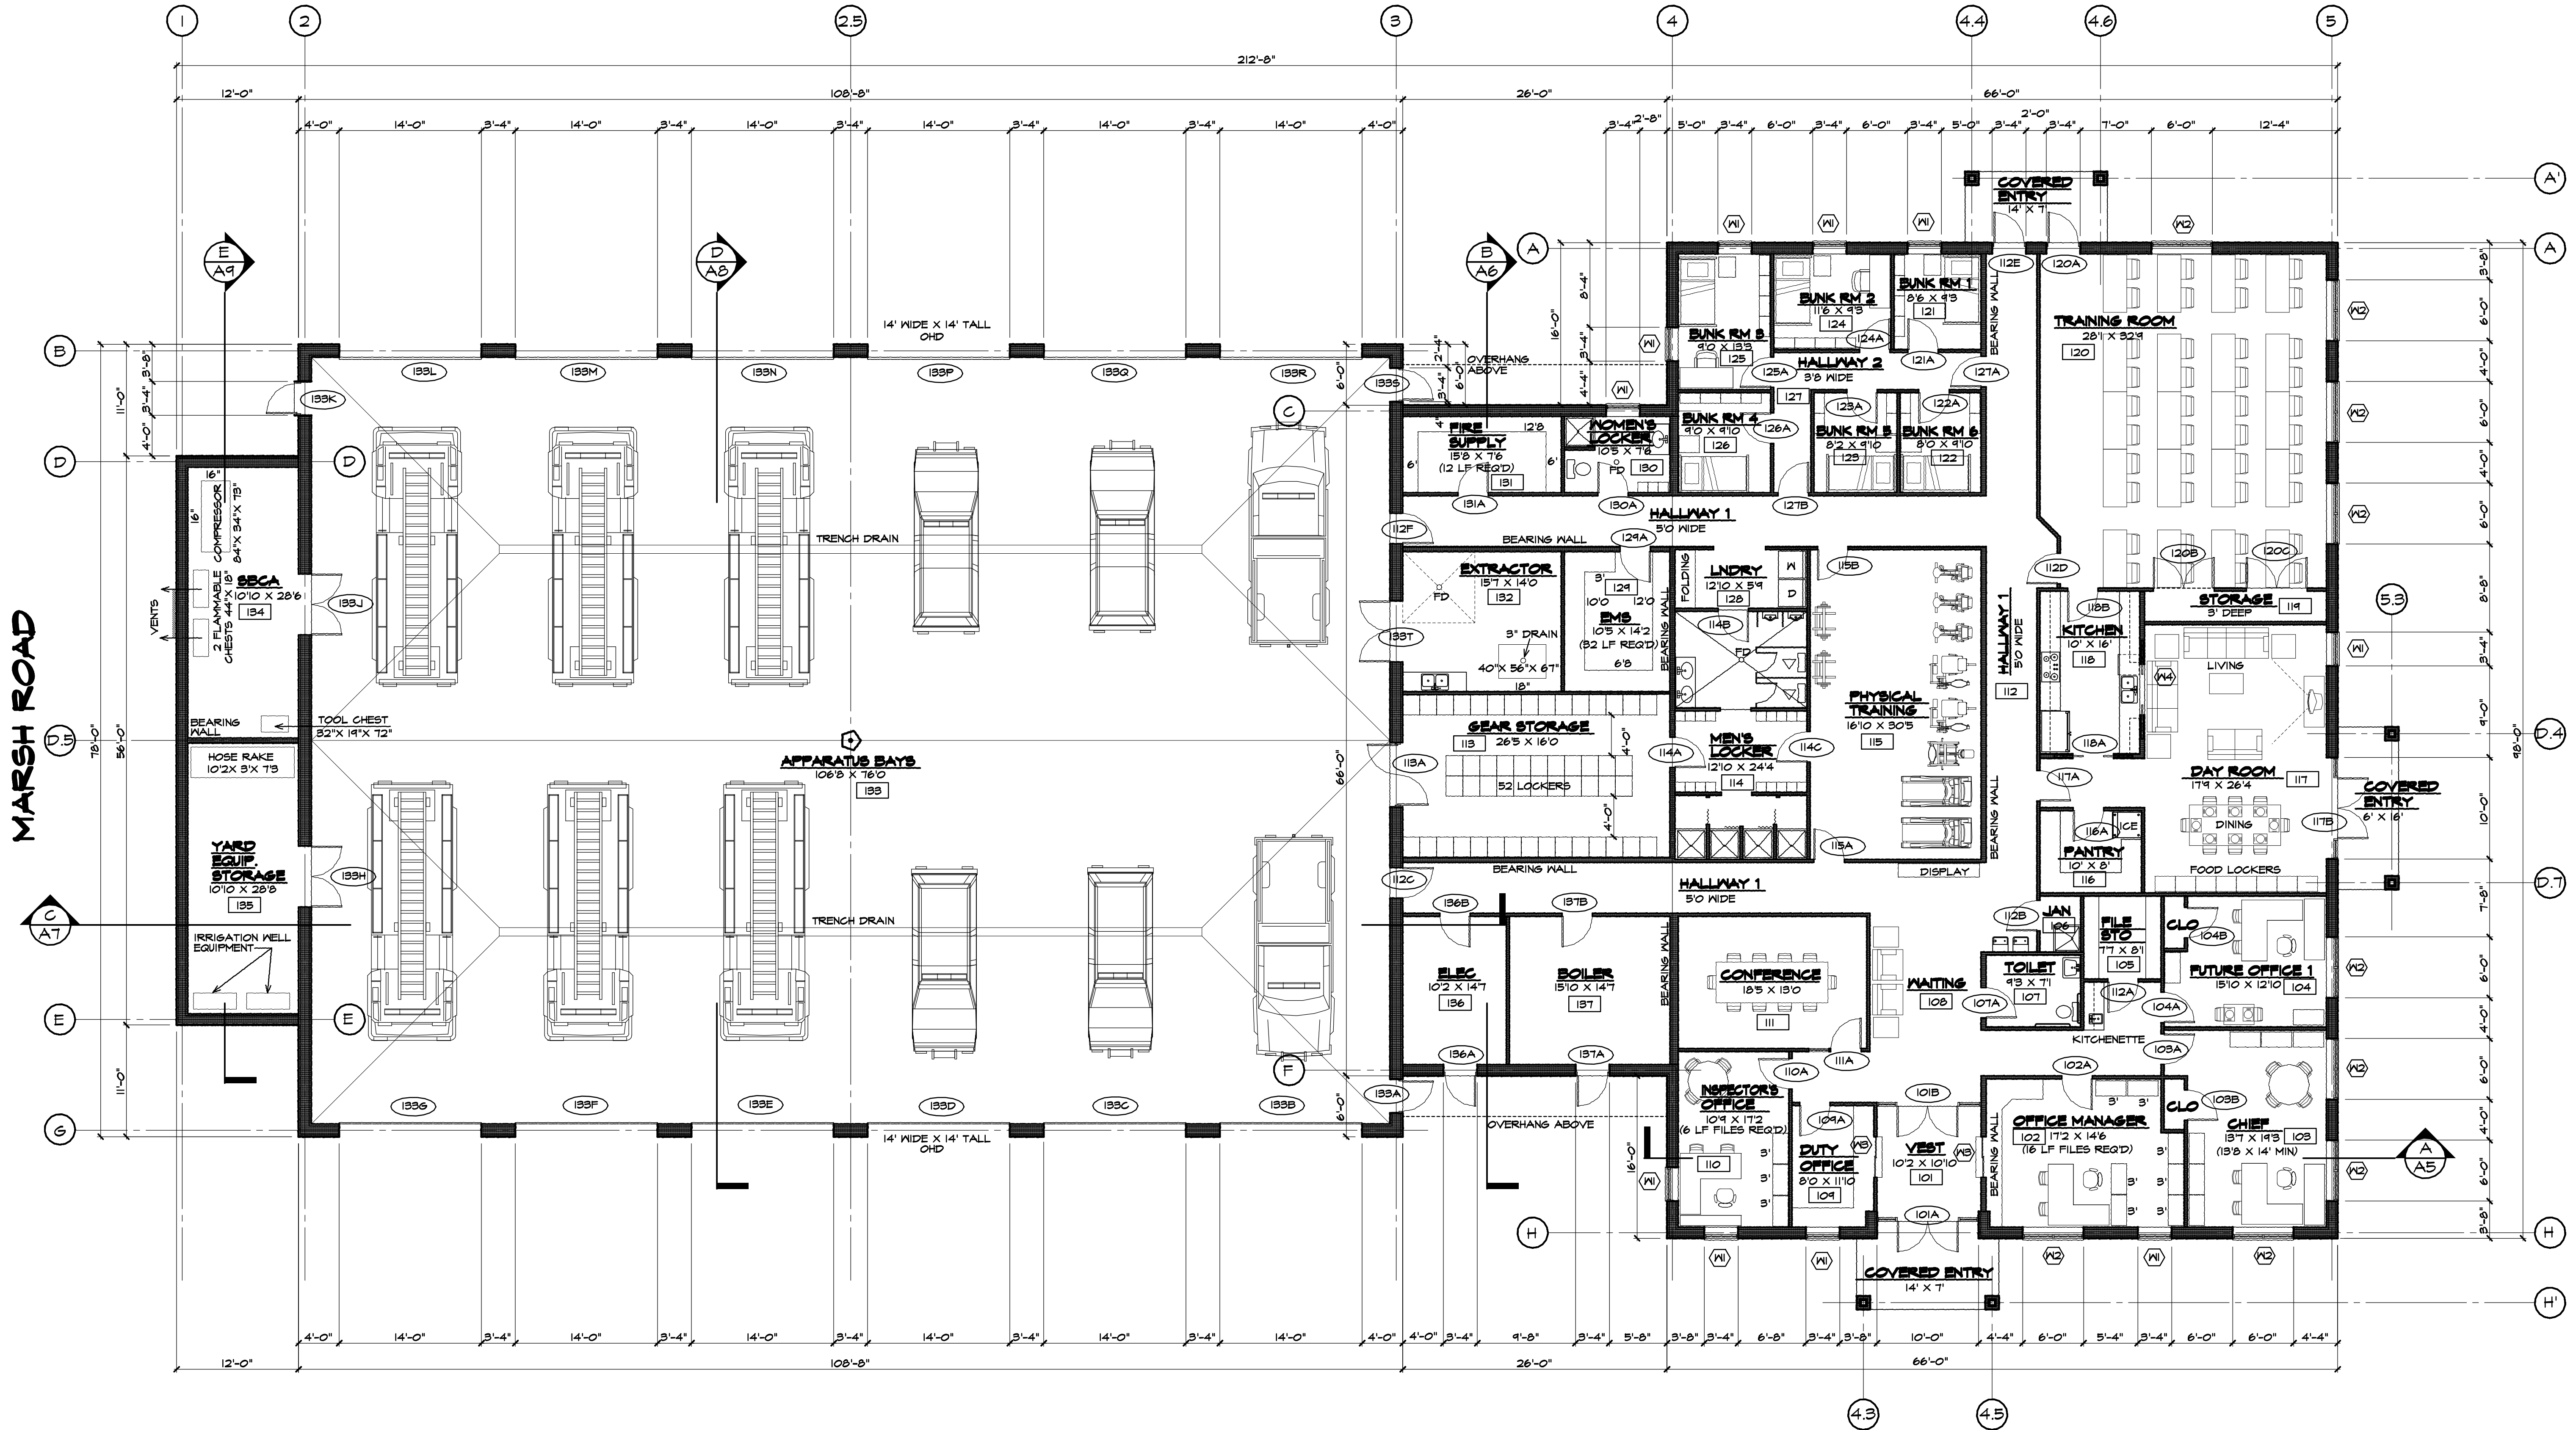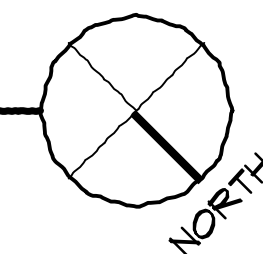

ALL IDEAS, DESIGNS AND PLANS REPRESENTED ON THIS PROJECT DOCUMENT ARE OWNED BY AND ARE THE PROPERTY OF BERARD - MARTEL ARCHITECTURE, INC. THEY WERE CREATED AND DEVELOPED FOR USE ON THIS SPECIFIC PROJECT. NO PART OF THIS DOCUMENT SHALL BE REPRODUCED OR FOR ANY OTHER PURPOSES WITHOUT THE WRITTEN CONSENT OF BERARD - MARTEL ARCHITECTURE, INC.

BERARD
MARTEL ARCHITECTURE INC.
170 SOUTH RIVER ROAD
BEDFORD, NH 03110
T 603.626.7903
www.berardmartel.com

PELHAM CENTRAL
FIRE STATION
PELHAM, NEW HAMPSHIRE

PRELIMINARY FLOOR PLAN

NO.	REVISION

DATE: 1/5/2011

A1