


Donham & Sweeney  
ARCHITECTS  
6-8 Hurman Avenue 4 Head Tide Church Rd.  
Boston MA 02111 Post Office Box 265  
617-423-1400 Altus ME 04535  
donhamandsweney.com 207-546-6000

Central Fire HQ  
Pelham, NH  
project number: 0407  
SITE PLAN

Scale: 1"=50'  
Drawn by: JDS  
issue date  
Owner Review 12/08/06

A1.2

 

Donham & Sweeney  
ARCHITECTS  
6-8 Hurman Avenue 4 Head Tide Church Rd.  
Boston MA 02111 Post Office Box 265  
617-423-1400 Altus ME 04535  
donhamandsweney.com 207-546-6000

Central Fire HQ  
Pelham, NH  
project number: 0407  
SITE PLAN

Scale: 1"=50'  
Drawn by: JDS  
issue date  
Owner Review 12/08/06

A1.2

## LEGEND


|   |                              |
|---|------------------------------|
| <span style="display:inline-block; width:15px; height:15px; background-color: #4F81BD; border:1px solid black;"></span> | PUBLIC                       |
| <span style="display:inline-block; width:15px; height:15px; background-color: #A6C9EC; border:1px solid black;"></span> | PUBLIC-CIRCULATION           |
| <span style="display:inline-block; width:15px; height:15px; background-color: #C44E52; border:1px solid black;"></span> | ADMINISTRATION               |
| <span style="display:inline-block; width:15px; height:15px; background-color: #E68A8A; border:1px solid black;"></span> | ADMINISTRATION - CIRCULATION |
| <span style="display:inline-block; width:15px; height:15px; background-color: #F4A460; border:1px solid black;"></span> | SUPPRESSION                  |
| <span style="display:inline-block; width:15px; height:15px; background-color: #FDE08C; border:1px solid black;"></span> | SUPPRESSION-CIRCULATION      |
| <span style="display:inline-block; width:15px; height:15px; background-color: #D9D9D9; border:1px solid black;"></span> | MECHANICAL                   |

## AREAS

|              |            |
|--------------|------------|
| FIRST FLOOR  | 18,335 GSF |
| SECOND FLOOR | 5,951 GSF  |
| TOTAL        | 24,286 GSF |

|   |                        |
|---|------------------------|
| N | NET SQUARE FOOTAGE     |
| P | PROGRAM SQUARE FOOTAGE |

## SCALE

 

**Donham & Sweeney**  
**ARCHITECTS**  
 6-8 Hartman Avenue - 4 Head Tide Church Rd.  
 Boston, MA 02111 Post Office Box 265  
 617-423-1400 ME 04535  
 donhamandsweeney.com 207-586-6000

**Central Fire HQ**  
 Pelham, NH  
 project number: 0407  
**FIRST FLOOR PLAN**

Scale: 1/8"=1'-0"  
 Drawn by: JS/MH  
 1899e date  
 Owner Review 12/08/06

**A2.1**

## LEGEND



|   |                              |
|---|------------------------------|
| <span style="display:inline-block; width:15px; height:15px; background-color: #4F81BD; border:1px solid black;"></span> | PUBLIC                       |
| <span style="display:inline-block; width:15px; height:15px; background-color: #A6C9EC; border:1px solid black;"></span> | PUBLIC-CIRCULATION           |
| <span style="display:inline-block; width:15px; height:15px; background-color: #C44E52; border:1px solid black;"></span> | ADMINISTRATION               |
| <span style="display:inline-block; width:15px; height:15px; background-color: #E68A8A; border:1px solid black;"></span> | ADMINISTRATION - CIRCULATION |
| <span style="display:inline-block; width:15px; height:15px; background-color: #F7941D; border:1px solid black;"></span> | SUPPRESSION                  |
| <span style="display:inline-block; width:15px; height:15px; background-color: #FDE08C; border:1px solid black;"></span> | SUPPRESSION-CIRCULATION      |
| <span style="display:inline-block; width:15px; height:15px; background-color: #A6A6A6; border:1px solid black;"></span> | MECHANICAL                   |

## AREAS

|              |            |
|--------------|------------|
| FIRST FLOOR  | 18,335 GSF |
| SECOND FLOOR | 5,951 GSF  |
| TOTAL        | 24,286 GSF |

|   |                        |
|---|------------------------|
| N | NET SQUARE FOOTAGE     |
| P | PROGRAM SQUARE FOOTAGE |

## SCALE

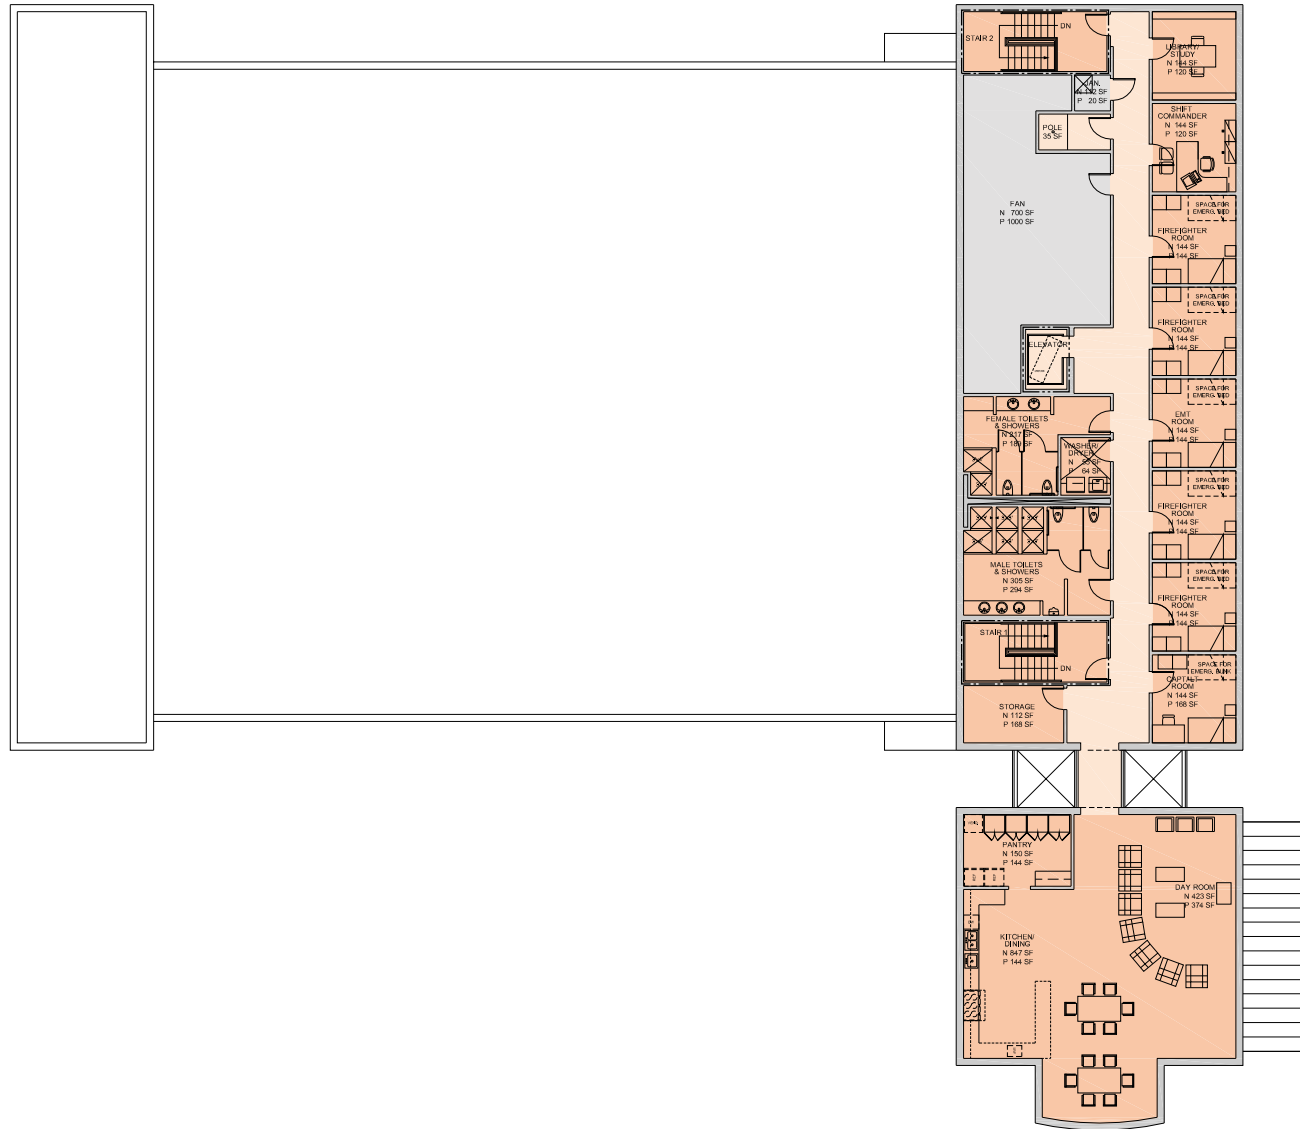 

**Donham & Sweeney**  
**ARCHITECTS**  
 6-8 Hartman Avenue 4 Head Tide Church Rd.  
 Boston MA 02111 Pelham NH 03076  
 Tel: 617-423-1400 Fax: 603-886-0000  
 donhamandsweeney.com

**Central Fire HQ**  
 Pelham, NH  
 project number: 0407  
**SECOND FLOOR PLAN**

Scale: 1/8"=1'-0"  
 Drawn by: JS/MH  
 1899 date  
 Owner Review 12/08/99

**A2.2**