

Submittal Form

Submitted by:

Name of Organization Dutton & Garfield, Inc.

Name of Individual Keith Wentworth

Title Vice President

Address 43 Gigante Drive

Hampstead, NH 03841

Telephone 603-329-5300

Signature & Date Keith Wentworth 5/3/16

Total Bid Price for Building Including Erection: \$ 73,600.00

Total Bid Price for Site work: \$ 102,079.00

Total Bid Price for Foundation: \$ 50,911.00

Total Bid Price for Electrical: \$ No Bid

Total Bid Price for Lighting: \$ No Bid

Total Bid Price for Fire Alarm System: \$ No Bid

Total Bid Price for Doors: \$ No Bid

Total for All Items: \$ 226,590.00

Notes on any of the above items:

Alt. Add for foundation engineering and inspections \$8,855.00

Alt. Add for building insulation \$3,542.00

Alt. Deduct for 8" concrete foundation walls -\$2,520.00

Alt. Deduct for 6" interior concrete slab -\$2,310.00

Alt. Deduct for 8" exterior concrete pad -\$1,655.00

Alt. Deduct for 12" sub grade under pavement -\$20,860.00

Alt. Add for electric trench \$1,100.00

Alt. Add for new catch basin \$9,562.00



Dutton & Garfield, Inc.

CONTRACTORS

May 3, 2016

Town of Pelham
6 Village Green
Pelham, NH 030765

Attn: Mr. Stan Walczak

Re: Transfer Station - New Metal Recycling Building

Dear Stan,

Per your request, we are pleased to submit our proposal in the amount of:

\$226,590.00

Our proposal includes the following items of work:

1. Site work per the Edward N. Herbert Assoc., Inc. site plan dated April 2016.
 - a. Remove existing concrete walls and pavement. *Pavement to be disposed of at PJ Keating & Co.*
 - b. Excavate/ Backfill for new concrete foundations.
 - c. Grade for interior SOG.
 - d. Grade for exterior concrete pad.
 - e. Grade site for paving.
 - f. Install 15' retaining wall with CMU (similar to existing).
 - g. Install drainage swale and 12" pipe.
 - h. Pave 7,000 SF per mix design.
2. Concrete foundation, 8" concrete slab and 10" exterior concrete pad. Includes rebar, anchor bolts and wire mesh. *Design is assumed at this time.*
3. Supply and erect (1) 25' x 50' x 18'-1 1/2" (16'-0" Clear) Butler Building. Roof is single sloped with a 1:12 pitch. Layout based on attached floor plan and elevations. Building to be designed per local building code, IBC 2009: Ground snow load 55 psf, Wind load 100 mph, exposure B, and Collateral load of 3 psf for lights.
 - a. Widespan™ Structural System shall be a rigid frame with tapered columns and roof rafters. Columns will sit on top of concrete walls. All primary framing members and bracing shall be standard gray primer. Wall secondaries and roof secondaries shall be standard acrylic coated galvanized. *There will be a portal frame brace on high sidewall and the doors locations may need to be adjusted.*



BUILDER

- b. Butlerb II (26 gauge) Roof System with no insulation. Panel finish is Galvalume with a 25 year warranty.
- c. Butlerb II (26 gauge) Wall System with no insulation. Wall panels will be above concrete walls (elevations vary). Base shall be a lapped condition with base trim. Panel finish is Butler-Cote 500, to be chosen from Butler standard color chart with a 25 year warranty.
- d. 10'-0" canopy on the high side of the roof. Sides will be sheeted to match walls down approximately 5'-0". *No soffit panels under roof purlins.*
- e. Standard (26 gauge) gutter, downspouts, gable and eave trims. Finish is Butler-Cote 500, to be chosen from Butler standard color chart.
- f. Wall accessories:
 - i. (1) 12'-0" X 14'-0" Framed opening for overhead door.
 - ii. (1) 9'-0" X 5'-0" Framed opening for overhead door.
 - iii. (4) 10'-0" x 4'-0" Framed opening for overhead doors.
 - iv. (1) 3'-0" X 7'-0" Pre-assembled pass door with ADA lockset and heavy duty closer.

ALTERNATES:

- 1. Foundation design, drawings and details by a professional engineer licensed in the State of New Hampshire. Engineer will also be the Engineer of Record for controlled construction. **ADD \$8,855.00**
- 2. Building Insulation: 6" (R-19) in the roof and 4" (R-13) in the walls with reinforced white vapor barrier. **ADD \$3,542.00**
- 3. Change foundation walls from 12" to 8" thick. **DEDUCT \$2,520.00**
- 4. Change slab thickness from 8" to 6" thick. **DEDUCT \$2,310.00**
- 5. Change exterior pad thickness from 10" to 8" thick. **DEDUCT \$1,655.00**
- 6. Change sub grade under pavement from 20" to 12" thick. **DEDUCT \$20,860.00**
- 7. Dig 60' trench for underground electric from existing transformer to new building. **ADD \$1,100.00**
- 8. Replace existing shallow basin with new precast catch basin. Install new 8" ADS pipe. Infill area between office trailer and new building. Prep for pavement per original design. Area is approximately 800 SF. **ADD \$9,562.00**

We appreciate the opportunity of providing this proposal which is based on the attached terms and conditions.

Please feel free to call if you have any questions.

We look forward to the possibility of working with you!

Very Truly Yours,

A handwritten signature in black ink, appearing to read "Keith A. Wentworth", with a long horizontal flourish extending to the right.

Keith A. Wentworth
Vice President

Accepted By: _____

Date: _____

TERMS AND CONDITIONS OF SALE

The following terms and conditions of sale apply to and made by DUTTON & GARFIELD, INC. and to all orders accepted by D&G unless D&G has expressly agreed to their modification in writing.

1. Price is valid for 30 days and is subject to material price increases.
2. Payment Terms. Based on standard AGC contract.
Building materials are Net 20 days from delivery with no retainage.
Labor is Net 30 days with 5% retainage.
3. Permits, bonds and/or fees are by others.
4. Builders Risk Insurance is required and is by the owner.
5. We will clean up to dumpster provided by others.
6. All foundation engineering and details by others. Note: A licensed structural engineer to determine anchor bolt embedment length.
7. Concrete testing is required and by others. Foundation engineer must supply concrete strength letter per OSHA stating concrete has reach a minimum of 75% strength before any steel can be erected.
8. All temporary facilities (power, sanitary, water, etc.) by others.
9. Miscellaneous steel (i.e. stairs, railings, etc.) is by others.
10. Based on Butler standard colors and details.
11. Overhead doors are by others.
12. Roof penetrations/ curbs are not included. If a penetration is required, special roof accessories are required to be used to maintain the roof warranty.
13. Erection per OSHA Safety and Health Regulations for Construction. The Owner/General contractor is responsible for providing a well drained, properly graded site with access for equipment around the entire perimeter.
14. A 20' unobstructed work area around the entire perimeter, available to crane and equipment access.
15. Non-union labor. Non-labor rated.

16. Winter Conditions are not included.
17. Extra work and back charges will be performed at a rate of \$70/hr for workers and \$80/hr for foreman.
18. Any field painting is by others. Steel is Prime painted and erection marks are expected.
19. Cleaning of any dirt from steel or panels due to erection activity and storage conditions is by others.
20. Exterior doors are prime painted only. Finish paint is by others.
21. Caulking/ sealing wall penetrations is by others.
22. Based on same day delivery and erection commencement. If this cannot happen and remobilization is required a minimum of \$1,500 will be charged to remobilize.
23. Changes in Engineering Details. The buyer agrees that all changes in the engineering details of any order requested after final approval of drawings are subject to engineering charges and factory charges on in-process work already completed and affected by the change. Such charges are to be added to the stated price.
24. Cancellation Charges. In the event of cancellation by the buyer of an order for products the buyer agrees that he shall confirm such cancellation in writing and shall reimburse D&G for actual costs and damages incurred, including but not limited to engineering, fabrication expense, and any other related cancellation expenses plus fee.
25. Delay, etc. D&G shall not be liable for loss, damage, delay, or failure of delivery resulting from fire, embargo, strikes, terrorism, riot or civil commotion, differences with workmen, inability to obtain materials, casualties, delays in transportation, or any other causes of a similar or dissimilar nature to those named which are beyond D&G's reasonable control, nor liable for consequential damages from any delay whatsoever.




VPC VERSION: ADVNXT 2.2

Frame Member Schedule

Part	Mem	Width	Thick	Webthk.	Depth1	Depth2	Approx. Lgth	Approx. Weight
CRX001	10001	5.0000	.1875	.1345	1'-0"	1'-0"	10'-2 3/8"	129#
CRX001	1	5.0000	.1345	.1644	1'-2"	1'-2"	14'-4 5/16"	226#
RBX001	2	5.0000	.1875	.1345	1'-5"	9"	23'-9 1/8"	289#
CRX002	4	5.0000	.1875	.1345	1'-3"	1'-3"	14'-7 13/16"	221#

Frame Clearances
 Horiz. Clearance between members 1 (CX001) and 4 (CX002): 22'-3 3/4"
 Horiz. Clearance at member 1 (CX001): 17'-7 1/4"
 Vert. Clearance at member 4 (CX002): 16'-7 13/16"
 Finished Floor Elevation = 100'-0" (Unless Noted Otherwise)

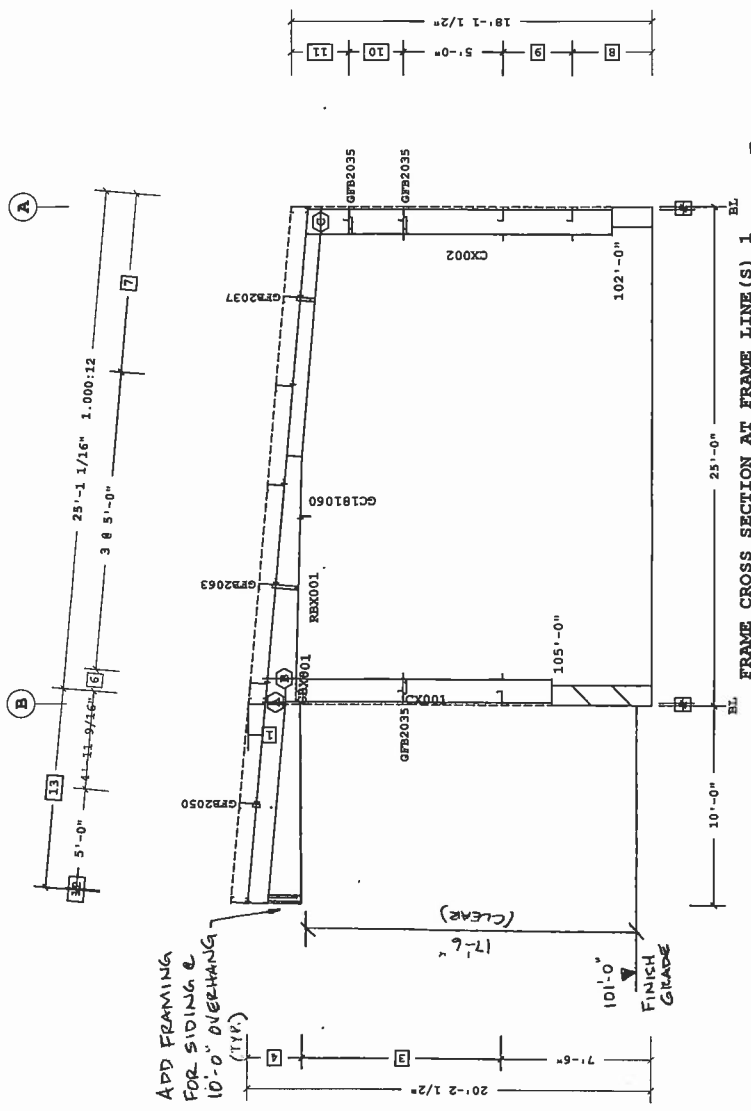

FRAME CROSS SECTION AT FRAME LINE (S) 1

Bolt Connection & Plate Schedule

Id	Qty	Grade	Bolt Dia.	Length	Plate Thick.	Rows Out	PartNo
A	6	A325	3/4"	2 1/2"	1/2"	2	1
B	10	A325	3/4"	2 1/2"	3/8"	3	2
C	4	A325	3/4"	2 1/2"	3/8"	1	1

Shape Name = Recycling Building Wall 4, Frame 1


BUTLER MANUFACTURING 1540 GENESSEE ST. KANSAS CITY, MO 64102		Recycling Building-Frame at 1	
REV	DATE	BY	DATE
THIS DRAWING, INCLUDING THE INFORMATION HEREON, REMAINS THE PROPERTY OF BUTLER MFG. IT IS PROVIDED SOLELY FOR THE BUILDING DESCRIBED IN THE DRAWING. IT IS NOT TO BE USED FOR ANY OTHER PURPOSE WITHOUT PRIOR WRITTEN APPROVAL OF BUTLER MFG.		THE GENERAL CONTRACTOR AND/OR ERECTOR IS SOLELY RESPONSIBLE FOR ACCURATE GOOD QUALITY WORKMANSHIP IN THE BUILDING IN ACCORDANCE WITH THE DRAWING, DETAILS REFERENCED IN THIS DRAWING, ALL APPLICABLE BUTLER MFG. ERECTION GUIDES, AND INDUSTRY STANDARDS PERTAINING TO PROPER ERECTION, INCLUDING THE CORRECT USE OF TEMPORARY BRACING.	
THE BUTLER MFG. ENGINEER'S SEAL APPLIES TO THE DESIGN AND CONSTRUCTION OF THE BUILDING AND THE BUTLER MFG. ENGINEER'S SEAL DOES NOT APPLY TO THE ERECTION OF THE BUILDING. BUTLER MFG. ENGINEERS SEAL DOES NOT APPLY TO THE ERECTION OF ANY OTHER PRODUCT OR COMPONENT OF THE BUILDING.		DESIGN OR PERFORMANCE REQUIREMENTS SPECIFIED BY BUTLER.	


Frame Member Schedule

Part	Mem	Width	Thick	Webthk.	Depth1	Depth2	Approx. Lgth	Approx. Weight
CBX002	10001	5.0000	.3125	.1644	1'-4"	1'-4"	10'-3 1/16"	195#
CBX003	1	5.0000	.2500	.1345	1'-0"	1'-3"	14'-4 5/16"	283#
RBX002	2	5.0000	.2500	.1875	1'-10"	1'-0"	23'-8 1/16"	403#
CBX004	4	5.0000	.1875	.1345	1'-0"	1'-7"	14'-2 1/8"	215#

Frame Clearances

Horiz. Clearance between members 1 (CBX003) and 4 (CBX004): 21'-10 3/4"
 Horiz. Clearance at member 1 (CBX003): 17'-4 1/2"
 Vert. Clearance at member 4 (CBX004): 16'-2 1/8"
 Finished Floor Elevation = 100'-0" (Unless Noted Otherwise)

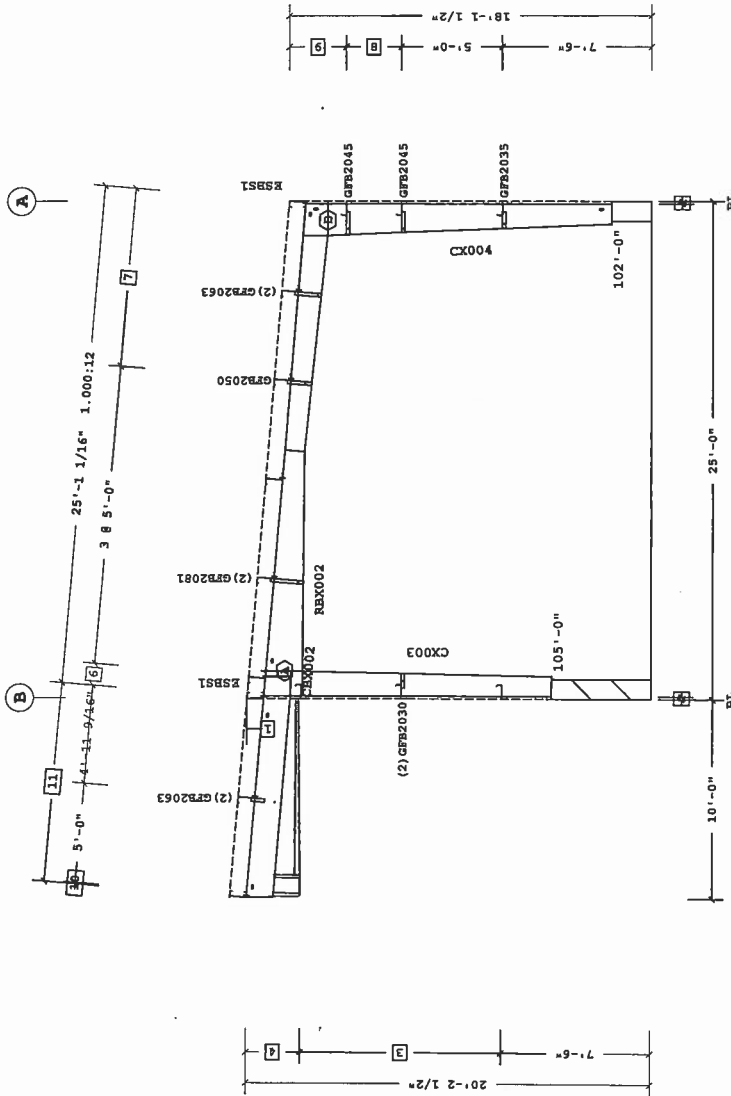

FRAME CROSS SECTION AT FRAME LINE (S) 2

Bolt Connection & Plate Schedule

Id	Qty	Grade	Bolt Dia.	Length	Thick.	Rows In	Rows Out	PartNo
A	8	A325	3/4"	2 1/2"	1/2"	3	1	0097284
B	8	A325	3/4"	2 1/2"	3/8"	3	1	0097284

Shape Name = Recycling Building Wall 4, Frame 2

THIS DRAWING, INCLUDING THE INFORMATION HEREON, REMAINS THE PROPERTY OF BUTLER MFG. CO. IT IS PROVIDED SOLELY FOR THE USE OF THE CLIENT AND IS NOT TO BE REPRODUCED OR TRANSMITTED IN ANY FORM OR BY ANY MEANS, ELECTRONIC OR MECHANICAL, INCLUDING PHOTOCOPYING, RECORDING, OR BY ANY INFORMATION STORAGE AND RETRIEVAL SYSTEM, WITHOUT PRIOR WRITTEN APPROVAL OF BUTLER MFG. CO. THE GENERAL CONTRACTOR SHALL BE RESPONSIBLE FOR OBTAINING ALL NECESSARY PERMITS AND APPROVALS FOR THE ERECTION OF THIS BUILDING IN ACCORDANCE WITH THIS DRAWING, DETAILS REFERENCED IN THIS DRAWING, ALL APPLICABLE BUTLER MFG. ERECTION GUIDES, AND INDUSTRY STANDARDS PERTAINING TO PROPER ERECTION, INCLUDING THE CORRECT USE OF TEMPORARY BRACING.

THE BUTLER MFG. ENGINEERS SEAL APPLIES ONLY TO THE WORK PRODUCT OF BUTLER MFG. ENGINEERS. BUTLER MFG. ENGINEERS SEAL DOES NOT APPLY TO THE PERFORMANCE OR DESIGN OF ANY OTHER WORKMANSHIP OR DESIGN OR PERFORMANCE REQUIREMENTS SPECIFIED BY BUTLER.


Recycling Building-Frame at 2

1540 GENESSEE ST, KANSAS CITY, MO 64102	DATE	BY	DESCRIPTION
BUTLER MANUFACTURING			
DESIGNED BY			
CHECKED BY			
APPROVED BY			
DATE			
BY			
DESCRIPTION			









Frame Member Schedule

Part	Mem	Width	Thick	WebThk.	Depth1	Depth2	Approx. Lgth	Approx. Weight
CKX006	4	5.0000	.1875	.1345	1'-3"	1'-3"	14'-7 13/16"	220#

Frame Clearances

Horiz. Clearance between members 1 (CKX005) and 4 (CKX006): 22'-3 3/4"
Vert. Clearance at member 1 (CKX005): 17'-7 1/4"
Vert. Clearance at member 4 (CKX006): 16'-7 13/16"
Finished Floor Elevation = 100'-0" (Unless Noted Otherwise)

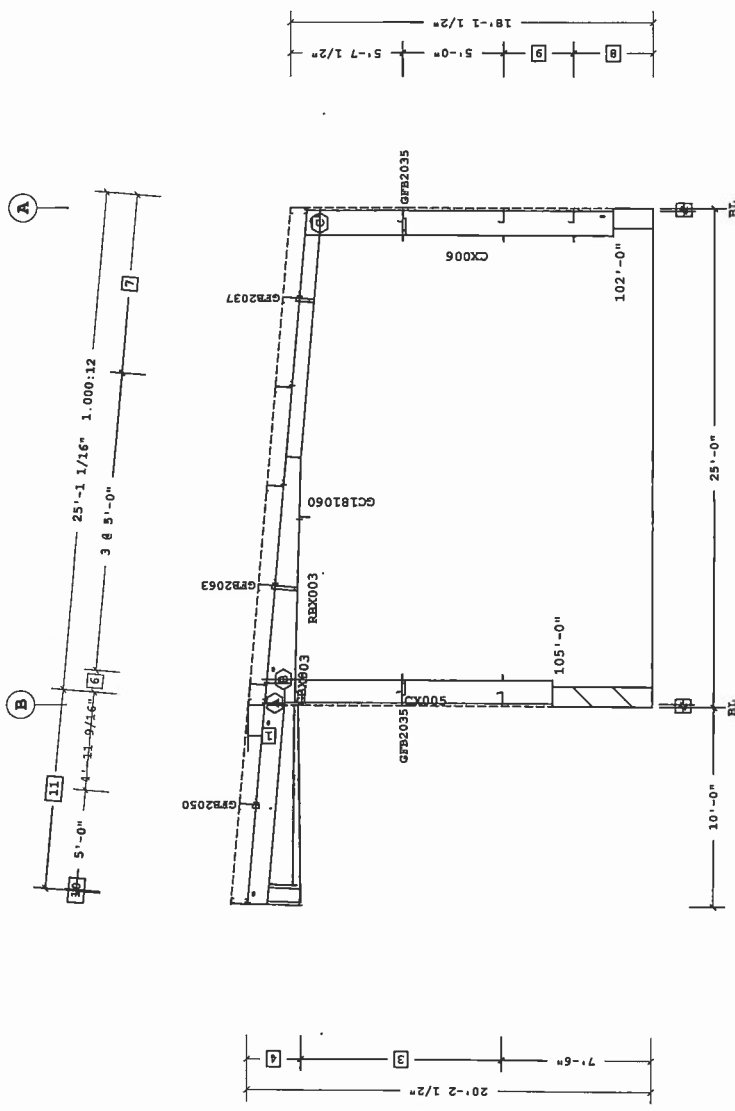

Bolt Connection & Plate Schedule

Id	Qty	Grade	Bolt Dia.	Bolt Length	Part
A	6	A325	3/4"	2 1/2"	1
B	10	A325	3/4"	2 1/2"	3
C	4	A325	3/4"	2 1/2"	3

Shape Name = Recycling Building Wall 4, Frame 3

THIS DRAWING, INCLUDING THE INFORMATION HEREON, REMAINS THE PROPERTY OF BUTLER MFG. IT IS PROVIDED SOLELY FOR THE BUILDING DESCRIBED IN THE SPECIFICATIONS AND SHALL NOT BE COPIED, REPRODUCED OR USED FOR ANY OTHER PURPOSE WITHOUT THE WRITTEN CONSENT OF BUTLER MFG. THE GENERAL CONTRACTOR USING THESE DRAWINGS SHALL BE RESPONSIBLE FOR ACCURATE GOOD QUALITY WORKMANSHIP IN ERECTING THIS BUILDING IN ACCORDANCE WITH THIS DRAWING, DETAILS REFERENCED IN THIS DRAWING, ALL APPLICABLE BUTLER MFG. ERECTION GUIDES, AND INDUSTRY STANDARDS PERTAINING TO PROPER ERECTION, INCLUDING THE CORRECT USE OF TEMPORARY BRACKS.

THE BUTLER MFG. ENGINEERS SEAL APPLIES ONLY TO THE WORK PRODUCT OF BUTLER MFG. ENGINEERS AND NOT TO THE WORKMANSHIP OF THE ERECTOR. BUTLER MFG. ENGINEERS SEAL DOES NOT APPLY TO THE PERFORMANCE OR DESIGN OF ANY MEMBER OR CONNECTION. BUTLER MFG. ENGINEERS SEAL DOES NOT FURNISH BY BUTLER EXCEPT TO ANY DESIGN OR PERFORMANCE REQUIREMENTS SPECIFIED BY BUTLER.

1. USE 1/2" X 1/2" X 1/2" BOLT (H68) AND NUT (H70) FOR ALL SECONDARY CONNECTIONS, UNLESS NOTED OTHERWISE. 2. UNLESS NOTED OTHERWISE, ALL BOLTS USED MUST BE LOCATED ON THE SAME SIDE OF THE WEB AS THE HILLSIDE WASHER.

Recycling Building-Frame at 3


REV	DATE	BY	DESCRIPTION
1			

1540 GENESSEE ST. KANSAS CITY, MO 64102

Butler Manufacturing
1540 Genessee St.
Kansas City, MO 64102

Secondary Part Schedule

Mark	Part	Thick.	Depth	Lap	Detail
E1	10C2411413BD83	0.0880	10"		RSB004, RSB003, RSB002, RSB001
E2	10H2411411BD831	0.1130	10"		BR09W2
E3	10S2411414BD831	0.0790	10"		RS12PH, RS12PA, RS12PJ
F1	10S2711412B4B3	0.0980	10"	2'-10 1/2"	RS02T1, RS01U1

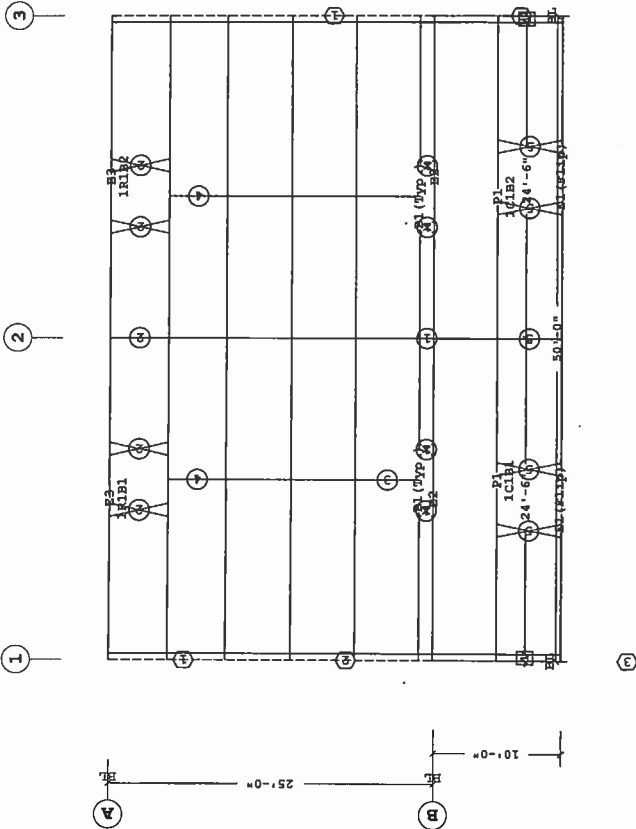

Secondary Bracing Schedule

Id	Qty	Mark No	Spacing
1	9	PBA0104	1'-1 1/16"
2	9	PBA0410	4'-6"
3	6	CPB050108 (Typ.)	5'-0"
4	2	CPB040708	4'-6"
5	9	PBA0503	5'-0"

See BED:

BR09K5, BR09JG, BR09XY, BR09KZ, BR09PH
BR09JH, BR09K2

ROOF SECONDARY PLAN

1 6"

Dimension Key

- UNLESS NOTED, USE 1/2" X 1 1/4" A325N BOLT (4080) AND NUT (4720)
- WIDENERS, BRUG TIGHTEN BOLTS FOR ALL SECONDARY CONNECTIONS.
- ALL BRACING IS TO BE INSTALLED PRIOR TO ERECTION OF WALL AND ROOF SHEETS.
- REMOVAL OR ALTERATION OF ANY COMPONENT IS PROHIBITED.

THE BUTLER MFG. ENGINEERS SEAL APPLIES ONLY TO THE WORK PRODUCT OF BUTLER MFG. AND DESIGN AND PERFORMANCE REQUIREMENTS SPECIFIED BY BUTLER. THE SEALING OF THIS DRAWING DOES NOT APPLY TO THE PERFORMANCE OR DESIGN OF ANY OTHER PRODUCT OR COMPONENT FURNISHED BY BUTLER EXCEPT TO ANY DESIGN OR PERFORMANCE REQUIREMENTS SPECIFIED BY BUTLER.

THIS DRAWING, INCLUDING THE INFORMATION HEREON, REMAINS THE PROPERTY OF BUTLER MANUFACTURING. IT IS TO BE USED FOR THE SPECIFIC PROJECT AND FOR ANY OTHER PURPOSE WITHOUT PRIOR WRITTEN APPROVAL OF BUTLER MFG.

THE GENERAL CONTRACTOR AND/OR ERECTOR IS SOLELY RESPONSIBLE FOR ACCURATE GOOD QUALITY WORKMANSHIP IN ERECTING THIS BUILDING IN ACCORDANCE WITH THIS DRAWING. DETAILS REFERENCED IN THIS DRAWING, ALL APPLICABLE BUTLER MFG. DRAWINGS, AND ALL APPLICABLE BUILDING CODES SHALL BE USED IN THE ERECTION, INCLUDING THE CORRECT USE OF TEMPORARY BRACING.

Shape Name = Recycling Building, Shape = Recycling Building

BUTLER MANUFACTURING
1540 KENNESSEE ST. KANSAS CITY, MO 64102

ROOF SECONDARY PLAN


MAKER: Dutton & Garfield, Inc.




VOC Voluntary ADVANT 2.3

Mark	Part	Thick.	Depth	Lap	Detail
	07C201411CC20	0.1130	7"		WSR004
G10	0820307417EG10	0.0600	8 1/2"		WSR004
G6	00508206020601710	0.0600	8 1/2"		WSR004
G7	005822403415EE10	0.0730	8 1/2"		WSR004
G8	0822403411EE10	0.1130	8 1/2"		WSR004
G9	082020417EG10	0.0600	8 1/2"		WSR004
H1	00308351200017	0.0600	8 1/2"		WS20F9
J2	00106790502217	0.0600	8 1/2"		BR10F5
J3	00506835141217	0.0600	8 1/2"		WS20F9
J4	00408584112125	0.0730	8 1/2"		WS20F9

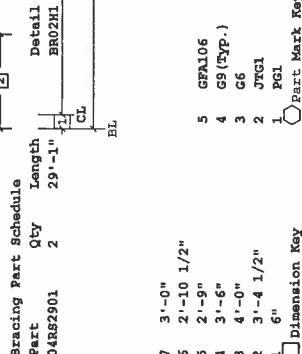

SECONDARY ELEVATION AT A

Shape Name = Recycling Building. Wall = 2

THIS DRAWING, INCLUDING THE INFORMATION HEREON, REMAINS THE PROPERTY OF BUTLER MFG. IT IS PROVIDED SOLELY FOR ERECTING THE BUILDING DESCRIBED IN THE APPLICABLE PURCHASE ORDER AND SHALL NOT BE MODIFIED, REPRODUCED OR USED FOR ANY OTHER PURPOSE WITHOUT IT BEING WRITTEN APPROVAL OF BUTLER MFG.

THE GENERAL CONTRACTOR AND/OR ERECTOR IS SOLELY RESPONSIBLE FOR ACCURATE GOOD QUALITY WORKMANSHIP IN ERECTING THIS BUILDING IN ACCORDANCE WITH THIS DRAWING, DETAILS REFERENCED IN THIS DRAWING, ALL APPLICABLE BUTLER MFG. ERECTION GUIDES, AND INDUSTRY STANDARDS PERTAINING TO PROPER ERECTION, INCLUDING THE CORRECT USE OF TEMPORARY BRACING.

THE BUTLER MFG. ENGINEER'S SEAL APPLIES ONLY TO THE WORK PRODUCT OF BUTLER MFG. AND DESIGN AND PERFORMANCE REQUIREMENTS SPECIFIED BY BUTLER. THE BUTLER MFG. ENGINEER'S SEAL DOES NOT APPLY TO THE PERFORMANCE OR DESIGN OF ANY OTHER PRODUCT OR COMPONENT FURNISHED BY BUTLER EXCEPT TO ANY DESIGN OR PERFORMANCE REQUIREMENTS SPECIFIED BY BUTLER.


UNLESS NOTED, USE 1/2 X 1 1/2 A325-N BOLT (49080) AND NUT (47120) W/0 WASHERS. SNUG TIGHTEN BOLTS FOR ALL SECONDARY CONNECTIONS. FLANGE BRACES ARE AN INTEGRAL PART OF THE STABILITY OF THE STRUCTURAL SYSTEM AND MUST BE PROPERLY INSTALLED PRIOR TO ERECTION OF WALL AND ROOF SHEETS. REMOVAL OR ALTERATION OF ANY COMPONENT IS PROHIBITED.



Detail
WSR004, WS01H2, WS20F2
WSR004, WS20F2
WSR004, WS20F2
WSR004, WS01H2
WSR004, WS01H2
WS20F9
WS20F2, WS20B2, WS20FB
WS20B2, WS20H2

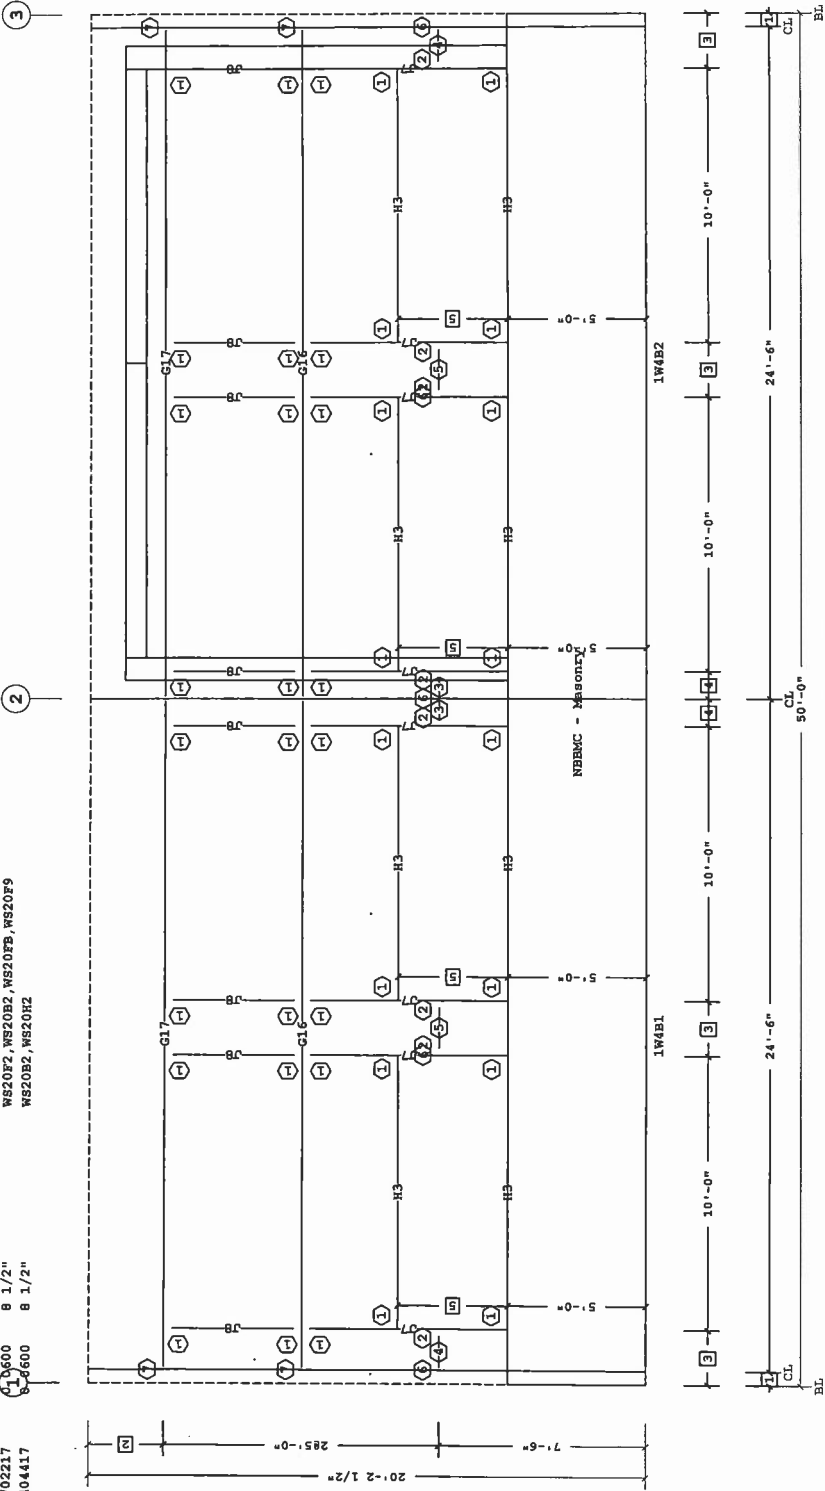

SECONDARY ELEVATION AT B

- | | | | |
|---|-----------|---|--------|
| 5 | 4'-0" | 7 | GPA106 |
| 4 | 1'-0" | 6 | GPA206 |
| 3 | 2'-0" | 5 | G15 |
| 3 | 2'-0" | 4 | G14 |
| 2 | 2'-8 1/2" | 3 | G13 |
| 2 | 6" | 2 | JTG1 |
| 1 | | 1 | PG1 |

☐ Dimension Key  Part Mark Key

1. UNLESS NOTED, USE 1/2 X 1/2 A325-N BOLT (4000L) AND NUT (41120) WHO WARRIORS. 3/8" UGUT BOLTS FOR ALL SECONDARY CONNECTIONS.

2. FLANGE BRACES ARE AN INTEGRAL PART OF THE STABILITY OF THE STRUCTURAL SYSTEM AND MUST BE PROPERLY INSTALLED PRIOR TO ERECTION OF WALL AND ROOF SHEETS.

3. REMOVAL OR ALTERATION OF ANY COMPONENT IS PROHIBITED.

**THE BUTLER MFG. ENGINEER'S SEAL APPLIES
ONLY TO THE WORK PRODUCT OF BUTLER
MFG. AND DESIGN AND PERFORMANCE
REQUIREMENTS SPECIFIED BY BUTLER. THE
BUTLER MFG. ENGINEER'S SEAL DOES NOT
APPLY TO THE PERFORMANCE OR DESIGN OF
ANY OTHER PRODUCT OR COMPONENT
FURNISHED BY BUTLER EXCEPT TO ANY
DESIGN OR PERFORMANCE REQUIREMENTS
SPECIFIED BY BUTLER.**

Shape Name = Recycling Building, Wall # 4

BUTLER MANUFACTURING
1540 GENESSEE ST. KANSAS CITY, MO 64102

Recycling Building-Secondary at B[illegible]

Color	Details
Match Wall Color	KV481, KV
Match Wall Color	ENB003, 1
Match Roof Color	KV481, KV
Match Wall Color	
Match Wall Color	



Accessory Schedule

Part	Description
0097374	(T-1) 1/4-14 x 7/8", 3/8" Hex Hd. SS w/washer

Planimograph Schedule	
Id	Details
T1	P-081166, P-081236, P-081242, P-103223, P-104542, P-104551
T2	P-081166, P-081183, P-081186, P-104286, P-104544, P-107511
T3	P-105137, P-107511
T4	P-081166, P-081183, P-081186, P-104286, P-104544, P-107511
T5	P-081166, P-081242, P-104549

Planograph Schedule

ROOF COVERING PLAN			
MADE IN U.S.A.		BUTLER Builder Manufacturing 400 S. KENNEDY AVE. ADVANT 2.2	


Covering Schedule

Id	Qty	Type	Start Length	Gage	OP	Fin.	Color	Increment	Direction
#5	1	BRU	17'-11 1/8"	26	35	K	TD	-3"	Left to Right
#6	3	BRU	14'-7 1/4"	26	35	K	TD	-3"	Left to Right
#7	5	BRU	16'-11 1/8"	26	35	K	TD	-3"	Left to Right

Opex. Code: 35=SQ, SQ

Finish: E=Butler-Cote


Color: TD=Standard Color

Trim Schedule

Id	Parts
T1	(0.0) BA225, (0.1) BT12A
T2	(0.1) BA225, (0.2) BT12A
T3	(0.5) BA225, (1.1) BT12A
T4	(0.5) DSF12
T5	DC12
T6	(2) BRCT12
T7	(2.1) BRCT12, (1.2) BRCT20R, (2.5) WA10A

Details

Color	Details
Match Wall Color	ENB003, GV383, NV663
Match Wall Color	ENB003, GV383, NV663
Match Wall Color	ENB003, GV383, NV663
Match Wall Color	NV639
Match Wall Color	NV337
Match Wall Color	KV357, KV358
Standard Color	

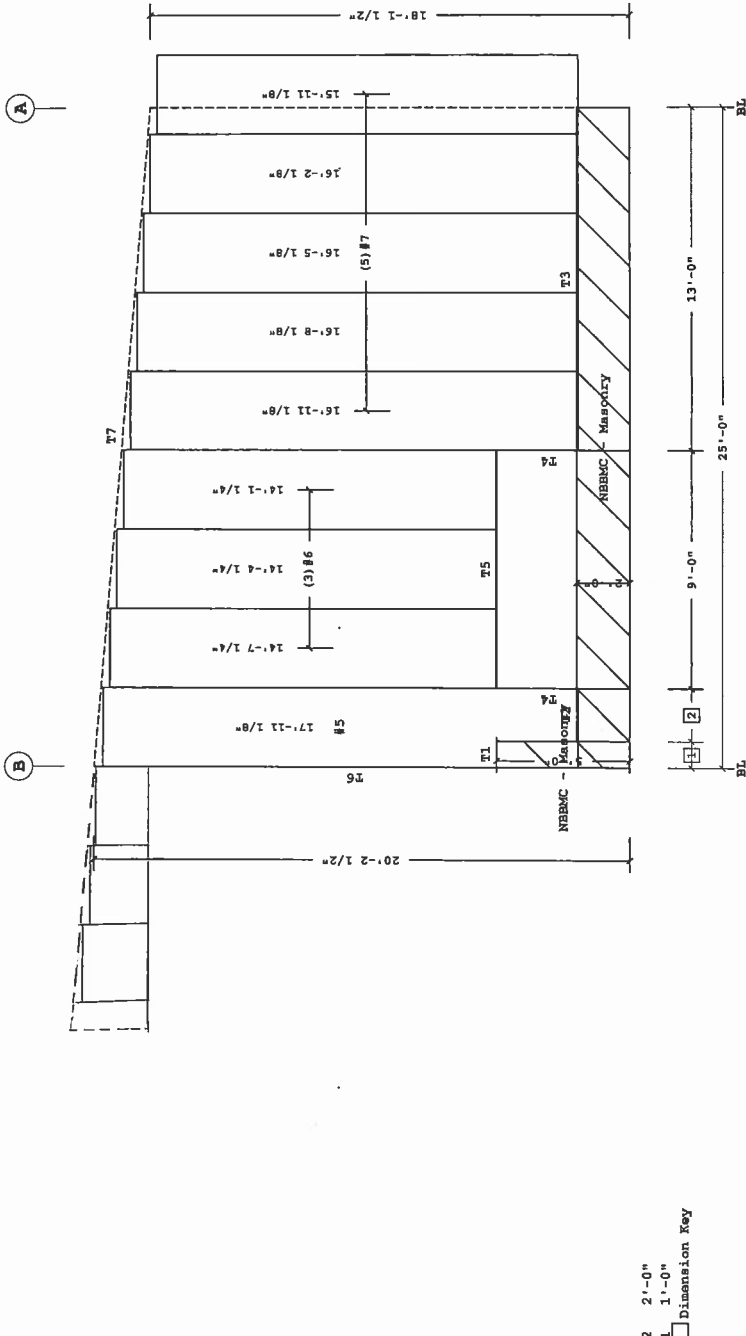

Fastener Schedule

Part Description

0057364STD (T-1) 1/4-14 x 3/4", T-30 Torx Hd w/Washer

COVERING ELEVATION AT 3

Planograph Schedule

Id	Details
T1	P-080873, P-081505, P-081612, P-104217
T2	P-080873, P-081505, P-081612, P-104217
T3	P-080873, P-081505, P-081612, P-104217
T4	P-104219
T5	P-104219
T6	P-081612, P-104217
T7	P-080854, P-081166, P-104217, P-104288, P-105098, P-GAI

Shape Name = Recycling Building, Weld = 3

1. PRE-DRILLING 1/8" DIAMETER HOLES FOR STRUCTURAL FASTENERS TO BE MADE BY THE CONTRACTOR. THE CONTRACTOR SHALL BE RESPONSIBLE FOR THE LOCATION AND DEPTH OF THE HOLES. THE CONTRACTOR SHALL BE RESPONSIBLE FOR THE LOCATION AND DEPTH OF THE HOLES.

2. STEEL PANELS ARE AN INTEGRAL PART OF THE STRUCTURAL SYSTEM. NO FIELD CUTS OR ALTERATION WITHOUT PRIOR AUTHORIZATION IS PROHIBITED.

3. PANELS WITH A LENGTH LESS THAN 10 FT MAY HAVE TO BE FIELD CUT.

4. SEE JOB DETAILS FOR COVERING AND TRIM FASTENER SPECIFICATION.







WITH THIS DRAWING, DETAILS REFERENCED IN THIS DRAWING, ALL APPLICABLE BUTLER MFG. ERECTION GUIDES, AND INDUSTRY STANDARDS PERTAINING TO PROPER ERECTION, INCLUDING THE CORRECT USE OF TEMPORARY BRACING.

1540 GENESEE ST. KANSAS CITY, MO 64102

BUTLER MANUFACTURING

RECYCLING BUILDING COVERING AT 3

DATE: 11/11/11

BY: [Signature]

DRAWN SCALE: NTS

1:12.5M

PREFABRICATED DRAWING

4/9/11







Butler Manufacturing

1540 GENESEE ADVANT 2.2


Start Length	Gage	OP	Fin.	Color	Direction
15'-4 1/2"	26	EE	K	TD	Left to Right
11'-3 5/8"	26	EE	K	TD	Left to Right
15'-4 1/2"	26	EE	K	TD	Left to Right

Id	Parts
T1	(0.1)BA225, (0.2)BT12A
T2	(0.5)DSF12
T3	DG12

Details
ENB003, GV383, NV663
NV539
NV537



COVERING ELEVATION AT B

Planograph Schedule

PlanoGraph Schedule	
Id	Details
T1	P-080873,P-081505,P-081612,P-104217
T2	P-104219
T3	P-104219

1. PRE-DRILLING 1/8" DIAMETER HOLES FOR STRUCTURAL FASTENERS MAY BE REQUIRED FOR HEAVY GAGE NESTED ZEE'S AND/OR FASTENERS TO BE USED TO ATTACH PANELS TO THE STRUCTURAL SYSTEM. REMOVAL OR ALTERATION PRIOR TO INSTALLATION IS PROHIBITED. REMOVE PANELS WITHIN A LENGTH LESS THAN 1/8" MAY HAVE TO BE FIELD CUT. 2. SEE JOB DETAILS FOR COVERING AND TRIM FASTENER SPECIFICATION.	THE BUTLER MFG. ENGINEERS SEAL APPLIES TO THE WORK PRODUCT OF BUTLER MFG. AND DESIGN AND PERFORMANCE OF THE FASTENERS. THE BUTLER MFG. ENGINEERS SEAL DOES NOT APPLY TO THE PERFORMANCE OR DESIGN OF THE FASTENERS. THE FASTENERS ARE FURNISHED BY BUTLER EXCEPT TO ANY DESIGN OR PERFORMANCE REQUIREMENTS.	THIS DRAWING, INCLUDING THE INFORMATION HEREON, IS THE PROPERTY OF BUTLER MFG. IT IS PROVIDED SOLELY FOR SELECTING THE BUILDING OR OTHER APPLICABLE PURCHASE ORDER AND SHALL NOT BE MODIFIED, REPRODUCED OR USED FOR ANY OTHER PURPOSE WITHOUT PRIOR WRITTEN APPROVAL OF BUTLER MFG. THE CONTRACTOR AND/OR ARCHITECT IS SOLELY RESPONSIBLE FOR ACQUIRING GOOD QUALITY MATERIALS AND THE FASTENERS REMAINING TO PROPERLY INSTALL THE BUILDING OR OTHER APPLICABLE BUTLER MFG. DESIGN, INCLUDING THE CORRECT USE OF THE FASTENERS.	THIS DRAWING, INCLUDING THE INFORMATION HEREON, IS THE PROPERTY OF BUTLER MFG. IT IS PROVIDED SOLELY FOR SELECTING THE BUILDING OR OTHER APPLICABLE PURCHASE ORDER AND SHALL NOT BE MODIFIED, REPRODUCED OR USED FOR ANY OTHER PURPOSE WITHOUT PRIOR WRITTEN APPROVAL OF BUTLER MFG.
---	--	--	---

BUTLER MANUFACTURING
1540 GENESEE ST. KANSAS CITY, MO 64102

Recycling Building-Covering at B

BUYER: Dutton & Gardfield, Inc.		DATE: 08/20/18		AGE #:	
CARTON#:		QUANTITY:		WEIGHTS:	
BUYER'S P.O. #:		NTS		SPECIFICATIONS: UNIVENT 2.0	
REV	DATE	RF	DESCRIPTION		



Butler ManufacturingTM Warranty

Butler Manufacturing, a division of BlueScope Buildings North America, Inc. ("Butler"), subject to the terms and conditions contained on the front and back of this Warranty, warrants to the Owner that the Products supplied by Butler to Buyer pursuant to the related purchase order(s) will be free from defects in material or workmanship for a period of three (3) years from the Shipment Date (the "Warranty Period"). During the Warranty Period, Butler shall, at its option, i) repair or replace the defective Products one time, or ii) refund the price of the defective Products.

Project / Owner: _____			
Builder: _____		Bldr. # _____	
Building: _____ (Street)		_____ (City)	
_____		_____ (State)	
_____		_____ (Zip Code)	
Ship Date: _____		Project Number: _____	

This form must be completed prior to execution

Definitions

"Accessories" are goods provided by Butler but not manufactured by Butler. Except as specified in the Additional Warranties, the manufacturer shall be solely responsible for warranty coverage of all Accessories.

"Building" means any building or building system, including roof systems, that is erected using the Materials.

"Buyer" means, as applicable, any person or entity (or any other person or entity making a claim through such person or entity) that purchases the Materials (either as materials or as an erected structure), such as the Owner and/or the Builder identified herein.

"Claim" means any assertion by Buyer of defective material or workmanship or the occurrence of another warranted condition that gives rise to an obligation of Butler and/or Builder.

"Covered Claim" means any Claim that: i) Butler, in its sole discretion, determines is covered by the Warranties, or ii) a court of competent jurisdiction has determined is covered by the Warranties.

"Endorsements" means any ancillary warranties agreed to in writing by both parties.

"Materials" means, collectively, Products and Accessories.

"Products" are goods manufactured by Butler.

"Shipment Date" means the date the Products are shipped, as reflected in the shipping manifest. Phased projects will have multiple Shipment Dates.

"Warranties" means this Warranty, the Additional Warranties and all Endorsements.

"Warranty" means this standard warranty.

ADDITIONAL WARRANTIES

A. Daylighting Solution

Butler warrants, for a period of twenty (20) years from the Shipment Date, that its patented skylight system will remain weathertight. Butler warrants that the lenses will perform as indicated below, as determined under ASTM D1003 - "Standard Test Method for Haze and Luminous Transmittance of Transparent Plastics."

Lens Type	10 Year VT Loss	Hail Resistant
100% Impact Modified Prismatic Acrylic (CL1 & CL3)	< 3% VT Loss	None
ClearArmour TM Prismatic Polycarbonate (FM Approved)	< 7% VT Loss	5 year
HVHZ Rated Smooth Polycarbonate (FBC Approved)	< 7% VT Loss	None

B. Insulated panels:

Butler warrants to the Owner, for a period of two (2) years from the Shipment Date, that the Mett-Span panel supplied by Butler to Buyer pursuant to the related purchase order(s) will be free from defects in material or workmanship. During this period, Butler will, at its option, i) repair or replace the defective Mett-Span panels one time, or ii) refund the price of the defective brand name panels.

C. Painted wall and/or roof panels:

Butler warrants, for a period of twenty-five (25) years from the Shipment Date, that the Butler-CoteTM standard paint finish in standard colors applied to factory finished walls or roof panels and trim will not:

- Crack, check, blister, peel, flake or chip (lose adhesion);
- Chalk in excess of ASTM D4214 No. 8 rating; or,
- Fade (change color) more than 5 color difference units per ASTM D2244.

The warranty applicable to custom finishes and custom colors, if any, is as specified in the Special Color Endorsement.

D. Galvalume[®] wall and/or roof panels:

Butler warrants, for a period of twenty-five (25) years from the Shipment Date, that wall and roof panels made of acrylic-coated Galvalume sheet steel will not rupture, structurally fail or suffer perforation due to normal atmospheric corrosion. Furthermore, the panel will not exhibit an accumulation of red rust greater than 1/8" at any one point on coated surfaces for a period of twenty-five (25) years. This does not apply to any accumulation of red rust that occurs at breaks or discontinuities in the surface, such as field cut edges, and does not apply to metal penetration, cut or shear, made any time after the Product is shipped.

The terms and conditions on the reverse side apply to all Warranties.

1. Butler's obligations under the Warranties do not extend to damage or failure of the Materials caused, partially or wholly, by:
 - a. Improper storage, handling, workmanship, erection, installation, maintenance or repair;
 - b. Defects arising out of damage occurring during shipping or unloading;
 - c. Unusual or aggressive atmospheres, either internal or external to the building, such as marine environments or those contaminated with harmful fumes, chemicals, ash, cement dust or radiation;
 - d. Accumulation of water, snow or ice;
 - e. Condensation;
 - f. Significant differences in insulation behind the coated metal panel;
 - g. Failure to store or install Materials in a way that allows for adequate circulation;
 - h. Failure to remove construction debris, metal filings, or other accumulations of foreign substances or materials from the surface of the Materials;
 - i. Abrasions or scratches of coatings;
 - j. Sustained exposure to animals or animal waste;
 - k. Contact with, or exposure to runoff from, lead or copper or other dissimilar metals, wet insulation, or pressure-treated, wet or green lumber;
 - l. Failure to maintain the Building and/or Materials in accordance with the maintenance manual provided by Butler;
 - m. Negative building air pressure;
 - n. Any loads applied to the Building that were not included as part of the original design conditions;
 - o. Any paints or coatings applied after installation unless furnished or specifically recommended in writing by Butler and applied in accordance with Butler's recommendations; or,
 - p. Acts of God or any other circumstances or occurrences beyond Butler's control.
 - q. Defects or deterioration in the primer or finish coat of paint that may be caused by weather conditions. Shop primer is a temporary rust inhibitor for shipping purposes only.
 - r. Slope of the roof, or any sections of the roof flatter than 1/4":12".
 - s. Presence of damp insulation and/or other corrosive material in contact with or in close proximity to the panel.
 - t. In the event of deterioration to panels caused directly or indirectly by panel contact with fasteners and sealants. Responsibility for selection of suitable long-lasting fasteners and sealants to be used with galvanized or Galvalume steel roofing and siding panels, or in rainwater applications, rests solely with the Buyer. Butler will have information available to the Buyer to aid in selection of suitable products. However, the information will not constitute a warranty of performance under any conditions.
 - u. Builder's obligations under the Warranties are limited to the same extent as Butler's unless Builder's acts or omissions caused the failure.
2. Neither Butler's nor Builders obligations specified in the Warranties apply to:
 - a. Materials installed within 1,000 feet of a saltwater environment or subject to constant spraying of salt or fresh water;
 - b. The point(s) and adjacent areas where Accessories are attached to Products;
 - c. Edge corrosion;
 - d. Accessories;
 - e. All items not provided by Butler;
 - f. Used Materials;
 - g. Products used for repairs or replacement, except to the extent of the remainder of the warranty for the repaired or replaced Products;
 - h. Any installed Materials located outside of the Contiguous United States, Alaska, Canada and Mexico;
 - i. The alteration of the surface appearance of any rough textured surface due to accumulation of dirt or other foreign substances;
 - j. Any Building that has been moved from its original location; and,
 - k. Corrective actions not under the control or direction of Butler.
 - l. Any product installed or erected within a corrosive environment (see corrosive environment checklist).
3. Neither Butler nor Builder warrants the Materials or Building to meet local, municipal, or state ordinances, codes, laws or regulations.
4. The obligations of Builder and/or Butler under the Warranties arise only if Owner notifies Butler in writing of a Claim within thirty (30) days after the condition giving rise to the Claim is first called to the attention of the Owner and not later than the expiration of the applicable warranty period. Upon Butler's receipt of written notice and the signed warranty document, Butler may inspect the defective Materials to determine if the Claim is a Covered Claim. Failure of Butler to receive timely notice of a Claim relieves Butler and/or Builder of its obligations under the Warranties in relation to the Claim or any other future claims arising out of or related to such Claim. Owner will reimburse Butler and Builder for all investigation costs incurred for Claims not covered by the Warranties and failure to do so will release Butler and Builder from all obligations under this Warranty. Unless otherwise stated in an Endorsement, Butler has no liability for, and Builder is solely responsible for and indemnifies Butler against, all costs of any Covered Claim if the Covered Claim relates to or arises from Builder's acts or omissions.
5. The Warranties extend only to the Builder and Owner and may not be assigned or transferred without written consent of Butler.
6. Owner has the sole responsibility to perform routine inspections and maintenance of the Materials and/or Building on a regular basis and failure to do so releases Butler and Builder from all obligations under the Warranties. All repairs, replacements, modifications and work performed on the Building must be performed by the Builder or other contractor qualified to work on Butler's Products and any Claim related to or arising out of work done by any other contractor is excluded from coverage by the Warranties.
7. Except where such disclaimers and exclusions are specifically prohibited by applicable law:
 - a. The foregoing sections set forth the only guaranties or warranties applicable to the Materials and the warranties are given expressly and in lieu of all other warranties, express or implied, of merchantability or fitness for a particular purpose and all warranties which exceed or differ from these warranties are disclaimed by Butler and Builder. Buyer agrees that oral statements about the Materials made by Butler's representatives, or statements contained Butler's or others' general advertising, pamphlets, brochures, or other printed matter, do not constitute warranties and that acquisition of the Materials was not made in reliance upon them; and,
 - b. Butler's sole and exclusive remedy against Butler and Builder is limited to the actual cost, excluding labor and equipment unless expressly included in an Endorsement, of the remedies set forth in the Warranties and no other remedy (including but not limited to the recovery of liquidated, direct, incidental, special, indirect, or consequential damages for lost profits, lost sales, injury to person or property, or any other loss) will be available to the Buyer or any other persons or entities, whether by direct action, for contribution or indemnity or otherwise, regardless of whether any defect was discoverable or latent at the time of delivery of the Materials. This exclusive remedy will not be deemed to have failed its essential purpose if Butler and/or Builder is willing and able to carry out the terms of the Warranties set forth herein. Unless otherwise stated in an Endorsement, if Butler and/or Builder fails to fulfill its obligations under the Warranties, the entire liability will not exceed the amount paid to Butler or one replacement for the defective Materials.
8. The terms and conditions of this Warranty apply during the Warranty Period and apply to all Endorsements for the terms of such Endorsements as if fully reproduced therein. However, neither Butler nor Builder is required to perform any obligations of any warranty or guarantee unless and until Butler and Builder have been paid in full and in a timely manner for all Materials and services for the transaction to which the Warranties apply.
9. The construction, interpretation and performance of the Warranties are governed by the laws of the State of Missouri without regard to its choice of law principles. The United Nation Convention on Contracts for the International Sale of Goods does not apply. Each party waives its rights to a jury trial of any claim or cause of action based upon or arising out of the Warranties. All parties agree to submit to the exclusive personal jurisdiction and venue of the State and/or Federal Courts located in Jackson County, Missouri for the resolution of all disputes and hereby waive the claim or defense that such courts constitute an inconvenient forum.
10. This Warranty must be executed by the Owner and the Builder and returned to Butler prior to any claim being made hereunder. Failure to return this Warranty within 120 days of the Shipment Date indicates that the Owner has accepted the Materials "as-is where-is" and accepts all product responsibilities.

Read and accepted:

Owner _____	Builder _____	Butler Manufacturing _____
Name _____	Name _____	Name _____
Signature _____	Signature _____	Signature _____
Date _____	Date _____	

References

Project Name: Plymouth State University All Well Center

Contact Name: Harvey Construction - Mark McLaughlin

Contact Number: 603-224-4600

Brief Description of Project: Supply & Erect 202'x315'x35' Clear Span Field House
on top of Parking Garage

Project Name: Moynihan Lumber

Contact Name: David McFarland

Contact Number: 603-382-1535

Brief Description of Project: Provided construction management services for site,
foundation, flatwork and PEMB 80'x120'x20' building

Project Name: Town of Wolfeboro (DPW)

Contact Name: David Ford

Contact Number: 603-569-8176

Brief Description of Project: Supply & Erected 80'x60'x24' Clear Span Building for
Highway Department Garage

REFERENCE LIST

Harvey Construction

Mark McLaughlin
10 Harvey Road
Bedford, NH 03110
603-224-4600

Milestone Engineering & Construction, Inc.

Frank LeMay
1 Horseshoe Pond Lane
P.O. Box 2279
Concord, NH 03302
Tel: 603-226-3877

A.W. Rose Construction

Art Rose, Jr.
1662 Elm Street
Manchester, NH 03101
Tel: 603-622-6711

Busby Construction

Paul Busby
71 NH Rt 111
Atkinson, NH 03811
603-898-4800

Moynihan Lumber

David MacFarland
12 Old Road
Plaistow, NH 03865
Tel: 603-382-1535

Continental Paving, Inc.

Mark Charbonneau
One Continental Drive
Londonderry, NH 03053
Tel: 603-437-5387

Spruce Environmental Technologies, Inc.

Dean Tognarelli
3 Saber Way
Ward Hill, MA 01835
Tel: 978-521-0901

DeLucca Fence Company, Inc.

Barbara DeLucca-Rea
5 Old Ferry Road
Methuen, MA 01844
978-688-2877 ext. 214

Town of Wolfeboro New Hampshire

Department of Public Works
David Ford, Director
Public Works Garage
43 Pine Hill Road, PO Box 629
Wolfeboro, NH 03894
Tel: 603-569-8176

Space Age Technologies, Inc.

Joseph Mongeau
58 Chocksett Road
Sterling, MA 01564
Tel: 508-485-0966

ARC Source

Steve or Tim Nichols
36 London Lane
Seabrook, NH 03874
Tel: 603-474-6140





CERTIFICATE OF LIABILITY INSURANCE

DATE (MM/DD/YYYY)
10/27/2015

THIS CERTIFICATE IS ISSUED AS A MATTER OF INFORMATION ONLY AND CONFERS NO RIGHTS UPON THE CERTIFICATE HOLDER. THIS CERTIFICATE DOES NOT AFFIRMATIVELY OR NEGATIVELY AMEND, EXTEND OR ALTER THE COVERAGE AFFORDED BY THE POLICIES BELOW. THIS CERTIFICATE OF INSURANCE DOES NOT CONSTITUTE A CONTRACT BETWEEN THE ISSUING INSURER(S), AUTHORIZED REPRESENTATIVE OR PRODUCER, AND THE CERTIFICATE HOLDER.

IMPORTANT: If the certificate holder is an ADDITIONAL INSURED, the policy(ies) must be endorsed. If SUBROGATION IS WAIVED, subject to the terms and conditions of the policy, certain policies may require an endorsement. A statement on this certificate does not confer rights to the certificate holder in lieu of such endorsement(s).

PRODUCER Infantine Insurance P. O. Box 5125 Manchester NH 03108		CONTACT NAME: Pauline Proulx PHONE (A/C No. Ext): (800) 937-0704 FAX (A/C No): (603) 659-6831 E-MAIL ADDRESS: pproulx@infantine.com	
INSURED Dutton & Garfield, Inc. 43 Gigante Drive Hampstead NH 03841		INSURER(S) AFFORDING COVERAGE INSURER A: Fireman's Ins. Co. of Washington INSURER B: Acadia Insurance Group, LLC INSURER C: INSURER D: INSURER E: INSURER F:	
		NAIC # 31325	

COVERAGES

CERTIFICATE NUMBER: 15/16 Master

REVISION NUMBER:

THIS IS TO CERTIFY THAT THE POLICIES OF INSURANCE LISTED BELOW HAVE BEEN ISSUED TO THE INSURED NAMED ABOVE FOR THE POLICY PERIOD INDICATED. NOTWITHSTANDING ANY REQUIREMENT, TERM OR CONDITION OF ANY CONTRACT OR OTHER DOCUMENT WITH RESPECT TO WHICH THIS CERTIFICATE MAY BE ISSUED OR MAY PERTAIN, THE INSURANCE AFFORDED BY THE POLICIES DESCRIBED HEREIN IS SUBJECT TO ALL THE TERMS, EXCLUSIONS AND CONDITIONS OF SUCH POLICIES. LIMITS SHOWN MAY HAVE BEEN REDUCED BY PAID CLAIMS.

INSR LTR	TYPE OF INSURANCE	ADDL INSD	SUBR WVD	POLICY NUMBER	POLICY EFF (MM/DD/YYYY)	POLICY EXP (MM/DD/YYYY)	LIMITS
A	☒ COMMERCIAL GENERAL LIABILITY ☐ CLAIMS-MADE ☒ OCCUR GEN'L AGGREGATE LIMIT APPLIES PER: ☒ POLICY ☐ PRO-JECT ☐ LOC OTHER:	X		CPA517669911	11/1/2015	11/1/2016	EACH OCCURRENCE \$ 1,000,000 DAMAGE TO RENTED PREMISES (Ea occurrence) \$ 250,000 MED EXP (Any one person) \$ 15,000 PERSONAL & ADV INJURY \$ 1,000,000 GENERAL AGGREGATE \$ 2,000,000 PRODUCTS - COMP/OP AGG \$ 2,000,000
A	☒ AUTOMOBILE LIABILITY ☒ ANY AUTO ALL OWNED AUTOS ☒ HIRED AUTOS ☐ SCHEDULED AUTOS NON-OWNED AUTOS	X		CAA517670111	11/1/2015	11/1/2016	COMBINED SINGLE LIMIT (Ea accident) \$ 1,000,000 BODILY INJURY (Per person) \$ BODILY INJURY (Per accident) \$ PROPERTY DAMAGE (Per accident) \$
B	☒ UMBRELLA LIAB ☒ OCCUR ☐ EXCESS LIAB ☐ CLAIMS-MADE DED ☒ RETENTION \$ 0	X		CUA517670211	11/1/2015	11/1/2016	EACH OCCURRENCE \$ 5,000,000 AGGREGATE \$ 5,000,000
A	WORKERS COMPENSATION AND EMPLOYERS' LIABILITY ANY PROPRIETOR/PARTNER/EXECUTIVE OFFICER/MEMBER EXCLUDED? (Mandatory In NH) If yes, describe under DESCRIPTION OF OPERATIONS below	Y/N N	N/A	3A States: MA, NH WPA517670311	11/1/2015	11/1/2016	☒ PER STATUTE ☐ OTHER E.L. EACH ACCIDENT \$ 1,000,000 E.L. DISEASE - EA EMPLOYEE \$ 1,000,000 E.L. DISEASE - POLICY LIMIT \$ 1,000,000
A	Leased/Rented Equipment			CPA517669911	11/1/2015	11/1/2016	Limit \$100,000

DESCRIPTION OF OPERATIONS / LOCATIONS / VEHICLES (ACORD 101, Additional Remarks Schedule, may be attached if more space is required)

MASTER WORDING FOR CERTIFICATES:

It is agreed and understood that () is included as additional insured on General Liability, Business Auto and Umbrella when required by written contract. General Liability applies on a primary and non-contributory basis when required by written contract. Includes Completed Operations Coverage for Additional Insureds. Waiver of subrogation applies to General Liability, Business Auto, and Umbrella when required by written contract.

CERTIFICATE HOLDERDutton & Garfield, Inc
43 Gigante Drive
Hampstead, NH 03841**CANCELLATION**

SHOULD ANY OF THE ABOVE DESCRIBED POLICIES BE CANCELLED BEFORE THE EXPIRATION DATE THEREOF, NOTICE WILL BE DELIVERED IN ACCORDANCE WITH THE POLICY PROVISIONS.

AUTHORIZED REPRESENTATIVE

Charles Hamlin/PP3